




0.5 + 53,00

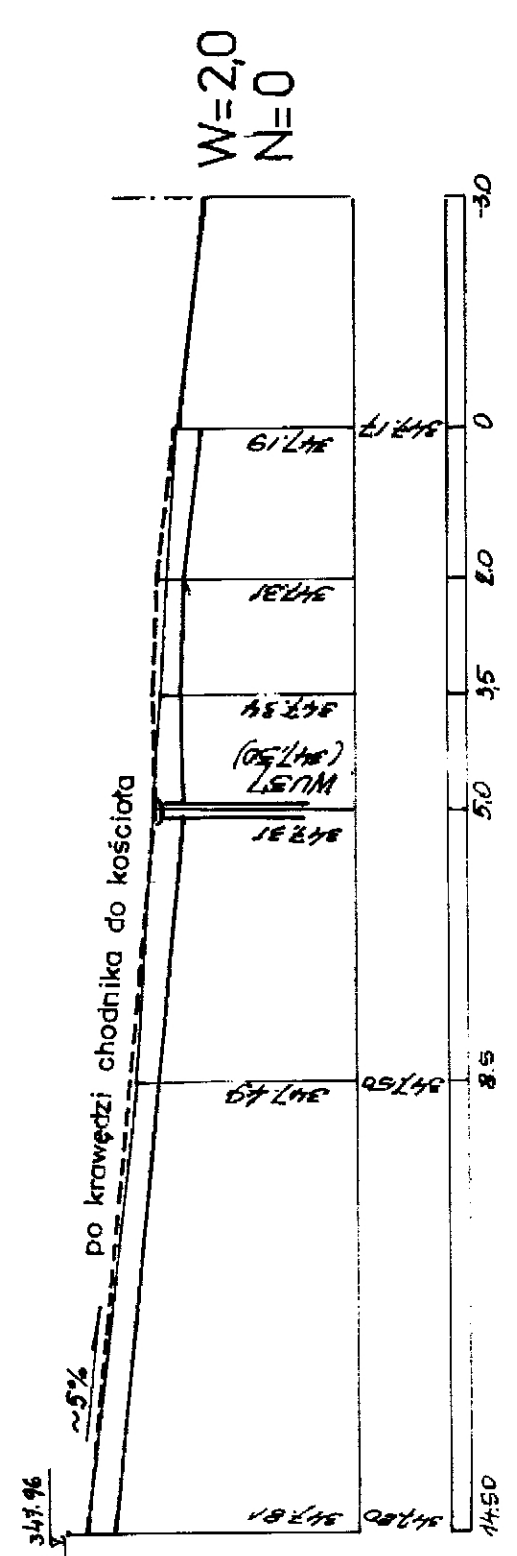


0.6 + 00,00

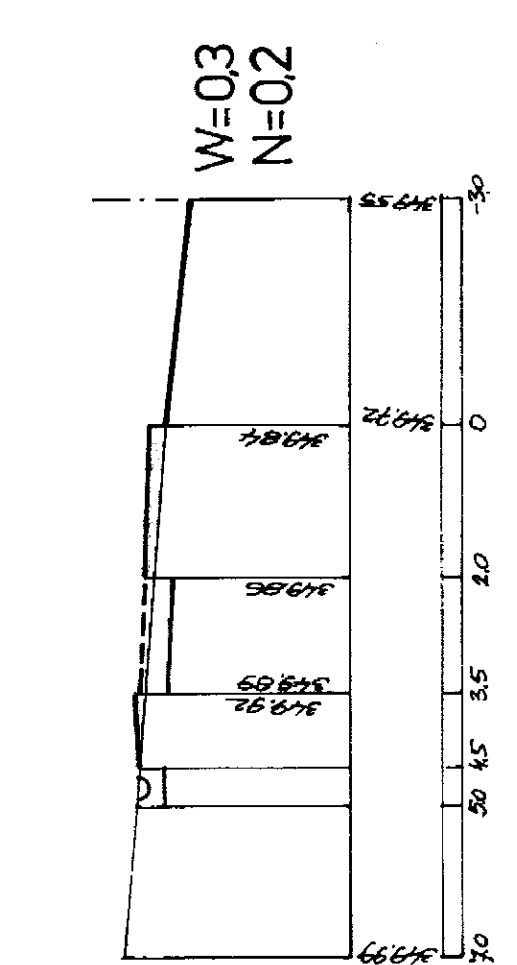


0.6 + 95,00

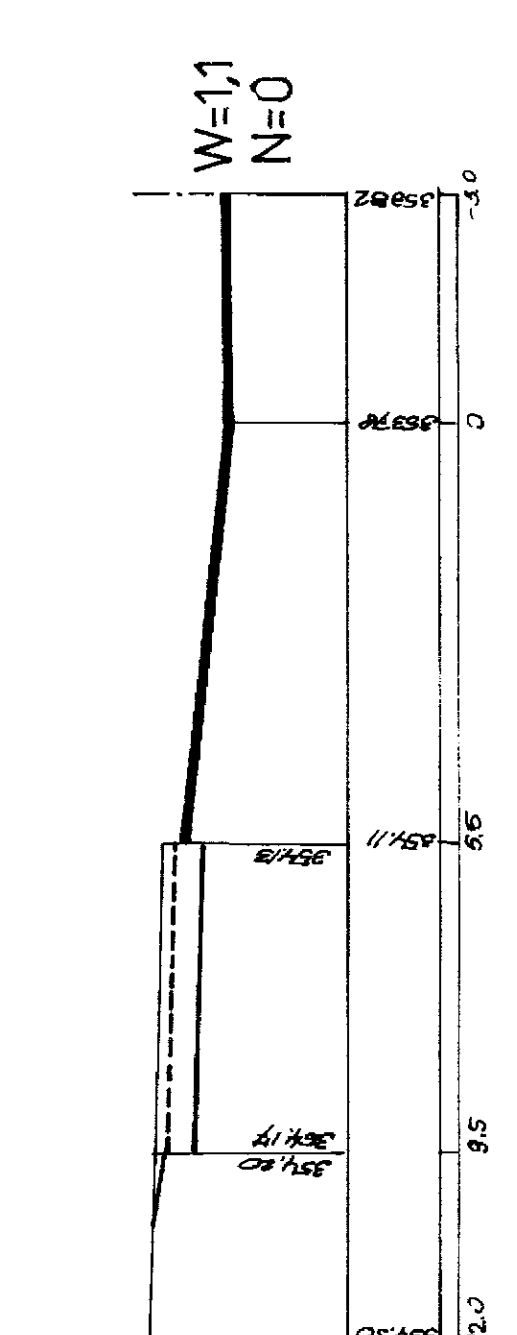


0.7 + 96,93

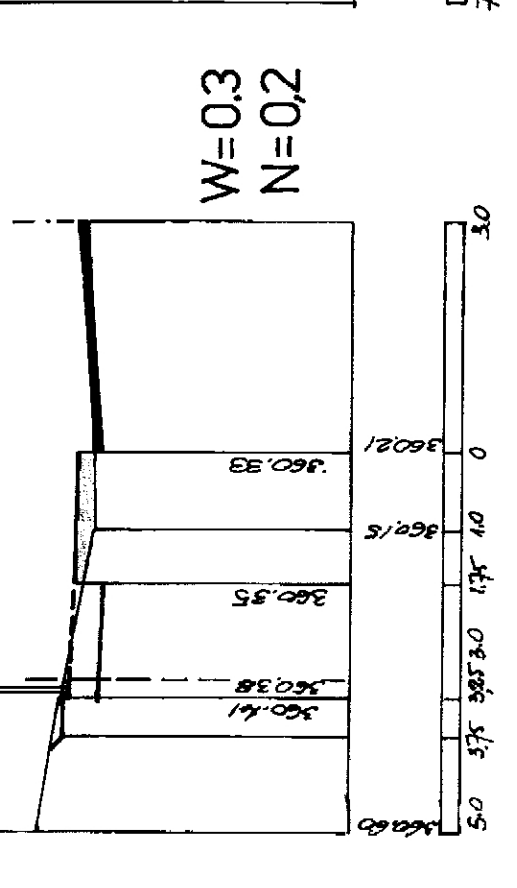


0.9 + 23,73

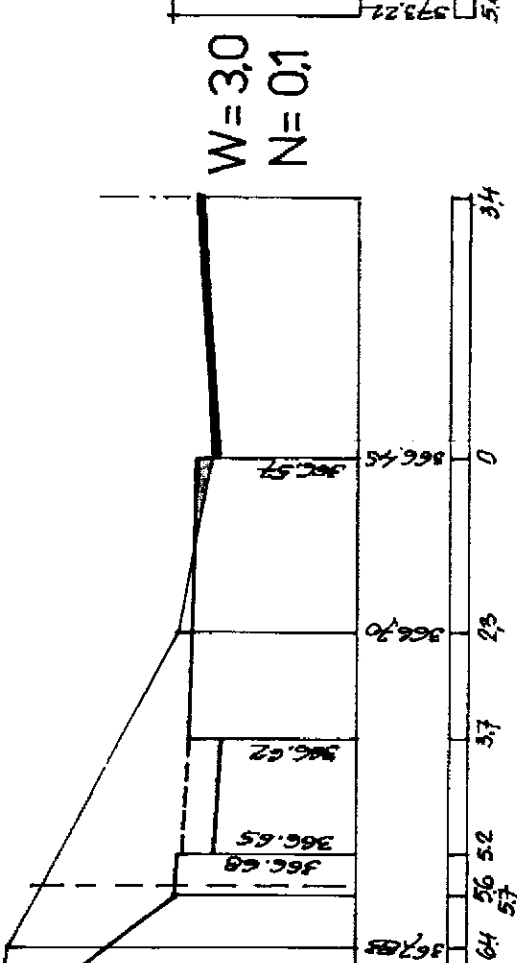


1.0 + 64,50

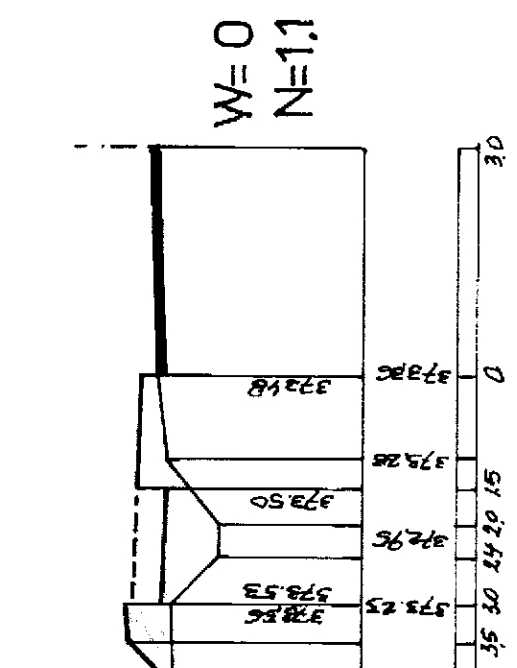


0.5 + 65,50

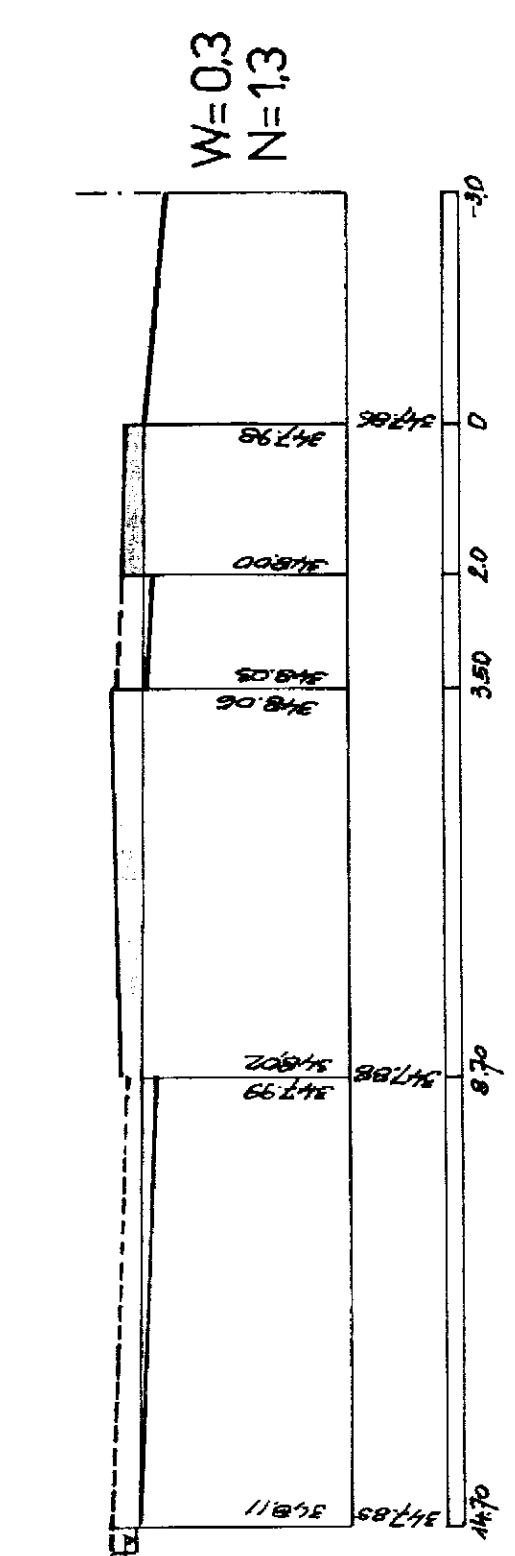


0.6 + 45,00

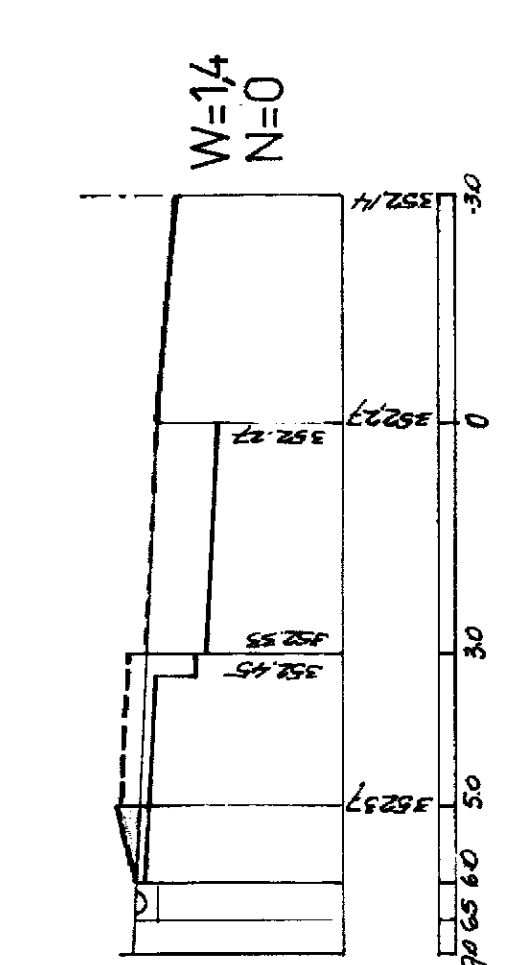


0.7 + 10,00

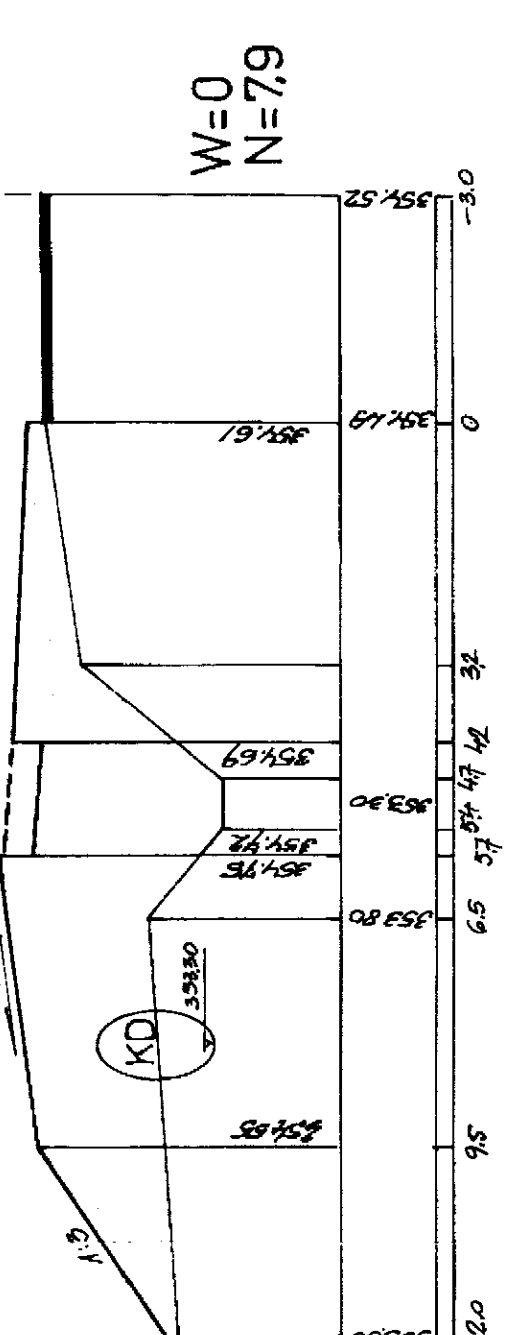


0.8 + 38,71

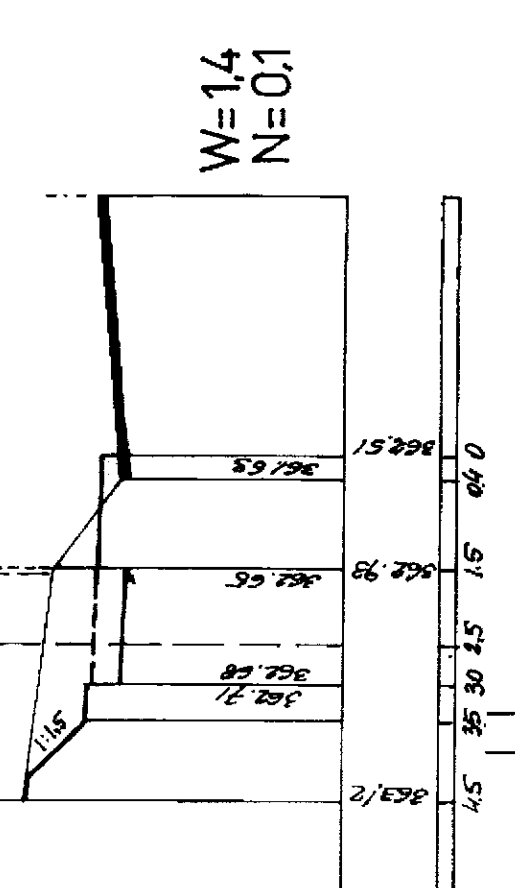


0.9 + 65,51

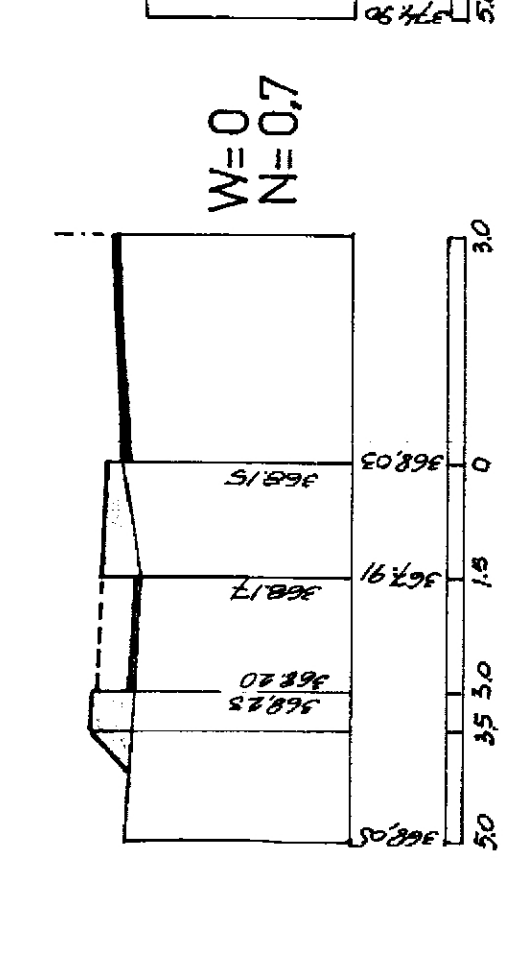


1.0 + 94,25

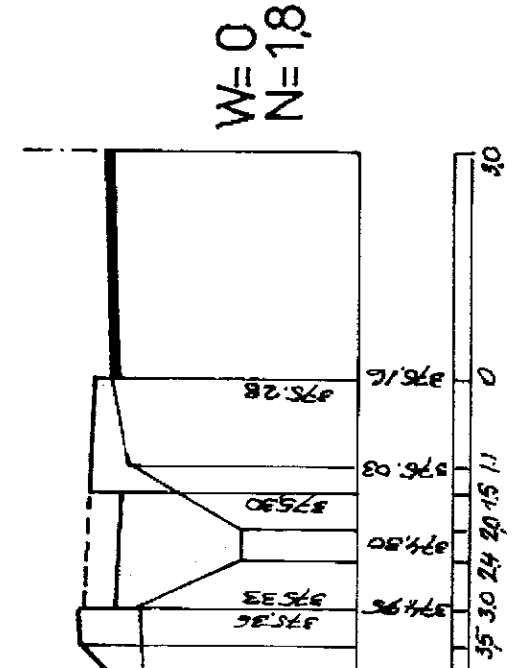


0.5 + 81,00

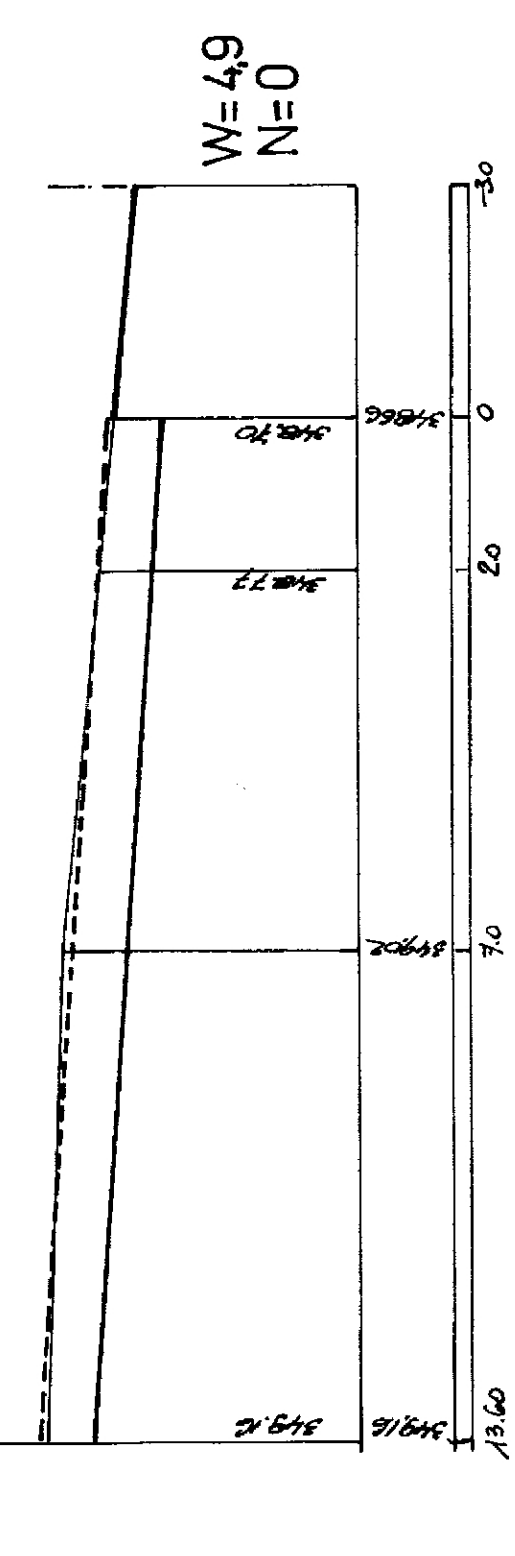


0.6 + 65,00

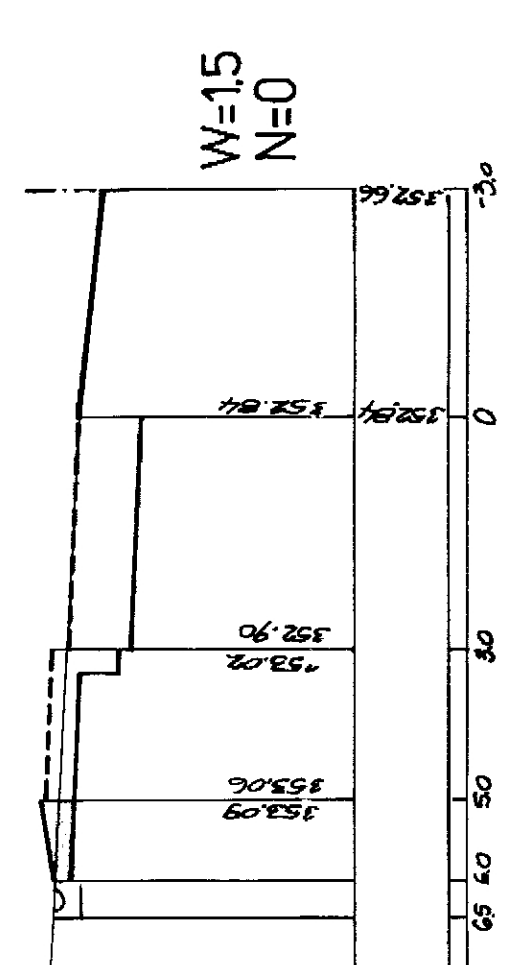


0.7 + 50,00

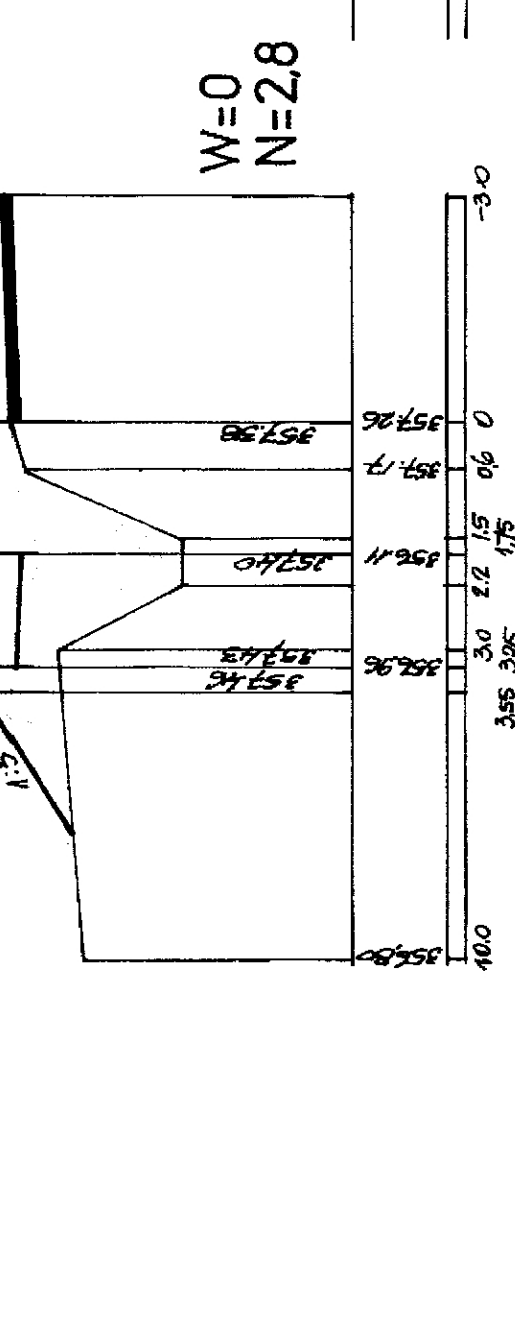

0.8 + 81,22

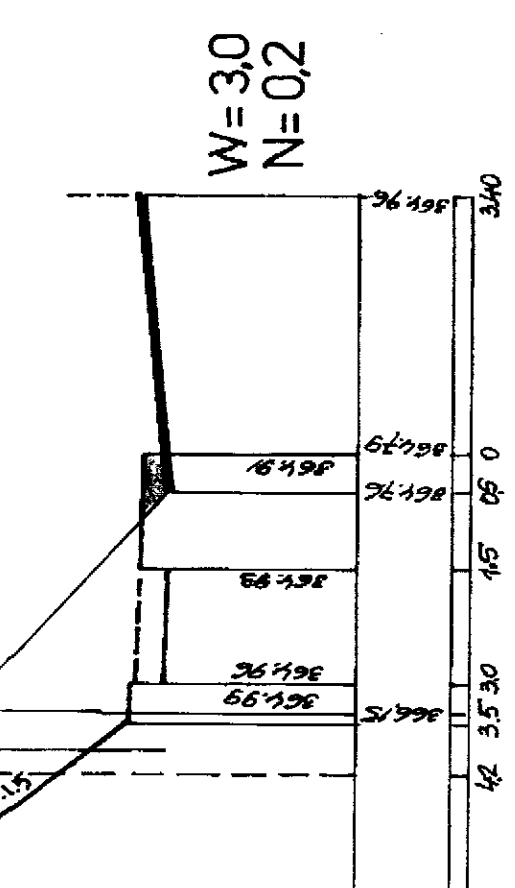

1.0 + 07,67

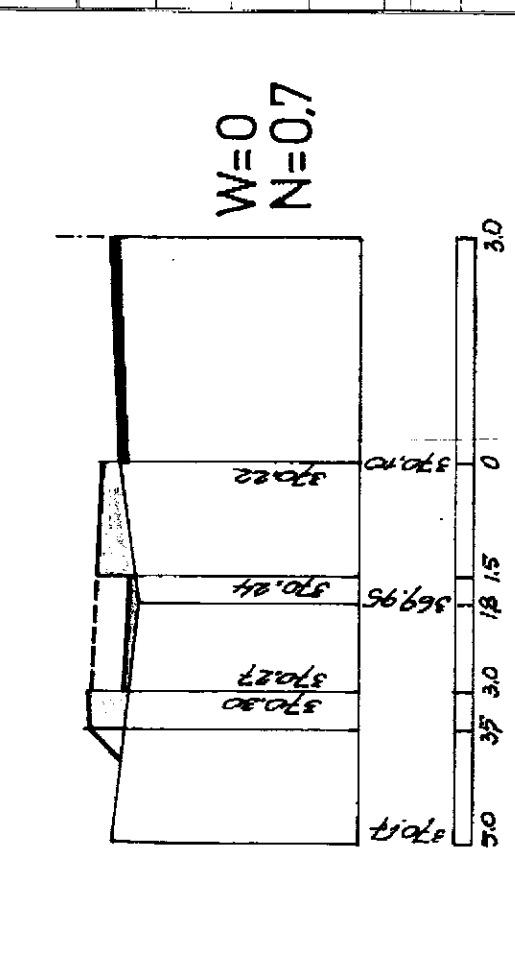

Biuro Projektów Drogowictwa TRAKT	
ul. Gen. M. Dąbrowskiego 17/2, 42-217 Częstochowa, tel/fax 34 324 36 06	
Investor:	Powiatowy Zarząd Dróg ul. H. Sienkiewicza 34, 42-200 Zawiercie
Investycja:	Budowa chodnika wraz z odwodnieniem kanalizacją w m. Rudnik gm. Włodowice
Temat:	Budowa chodnika w ul. T. Kosciuszki
Treść rys. Przekroje poprzeczne cz. II	
Nr oprac.	Faza PB + PW
Projektował:	mgr inż. Wojciech Nacoiński
Współpraca:	Upr. nr PL-8385145/673/62
Sprawił:	1:50/100
Rys nr 9	